




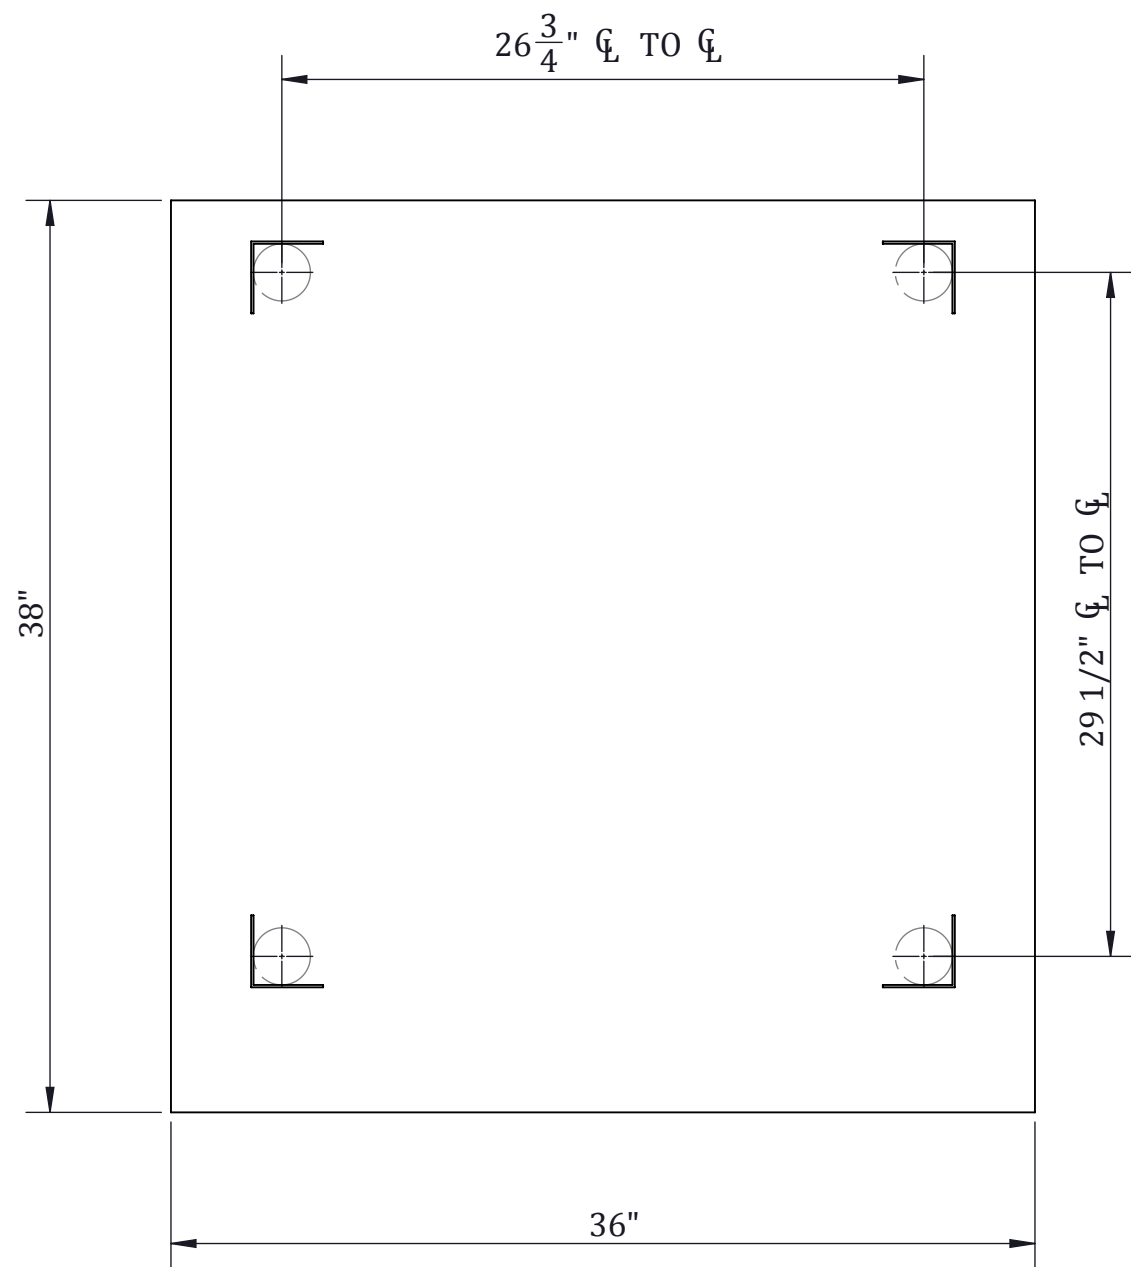


TOP DOWN PLAN VIEW
SCALE: 1 1/2"= 1'-0"

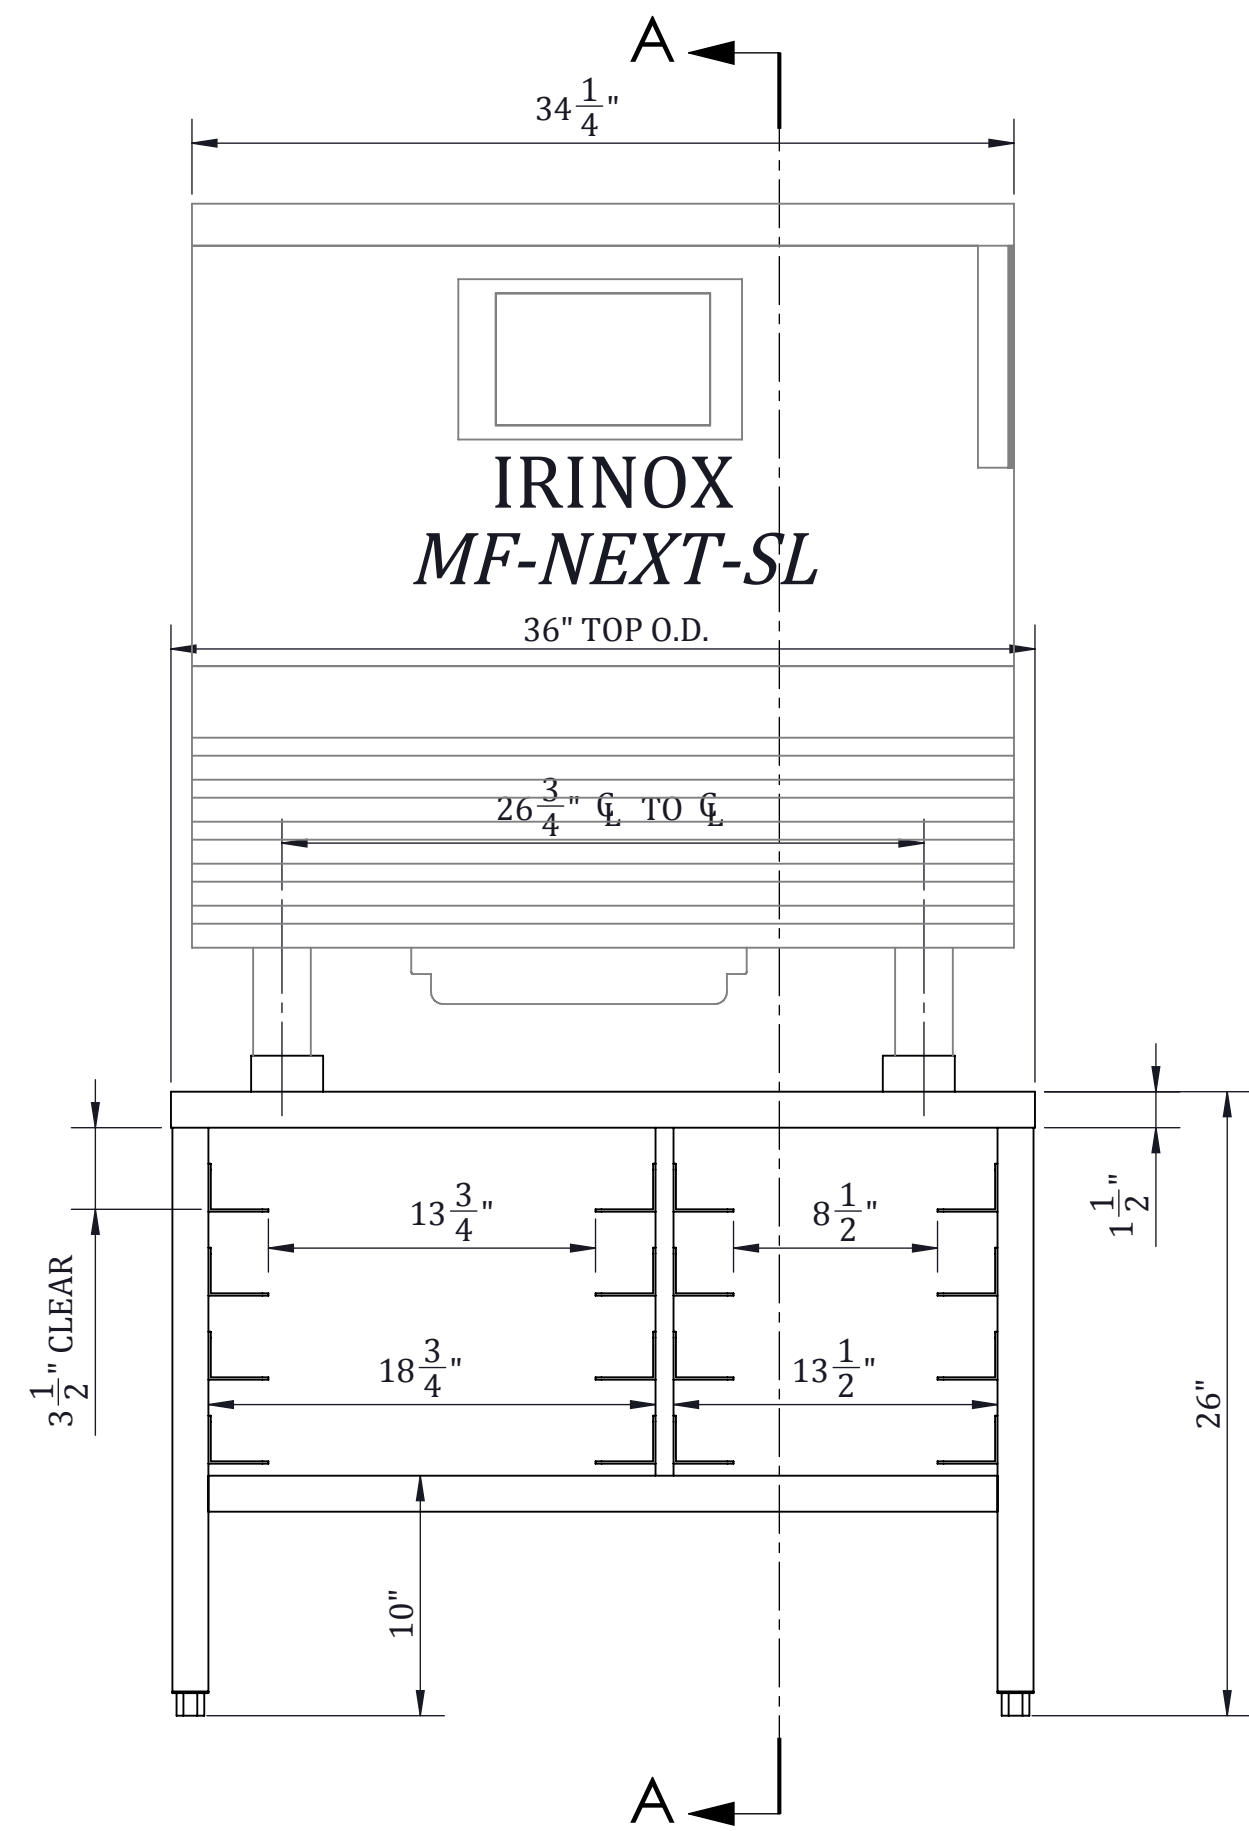

FRONT ELEVATION VIEW
SCALE: 1 1/2"= 1'-0"

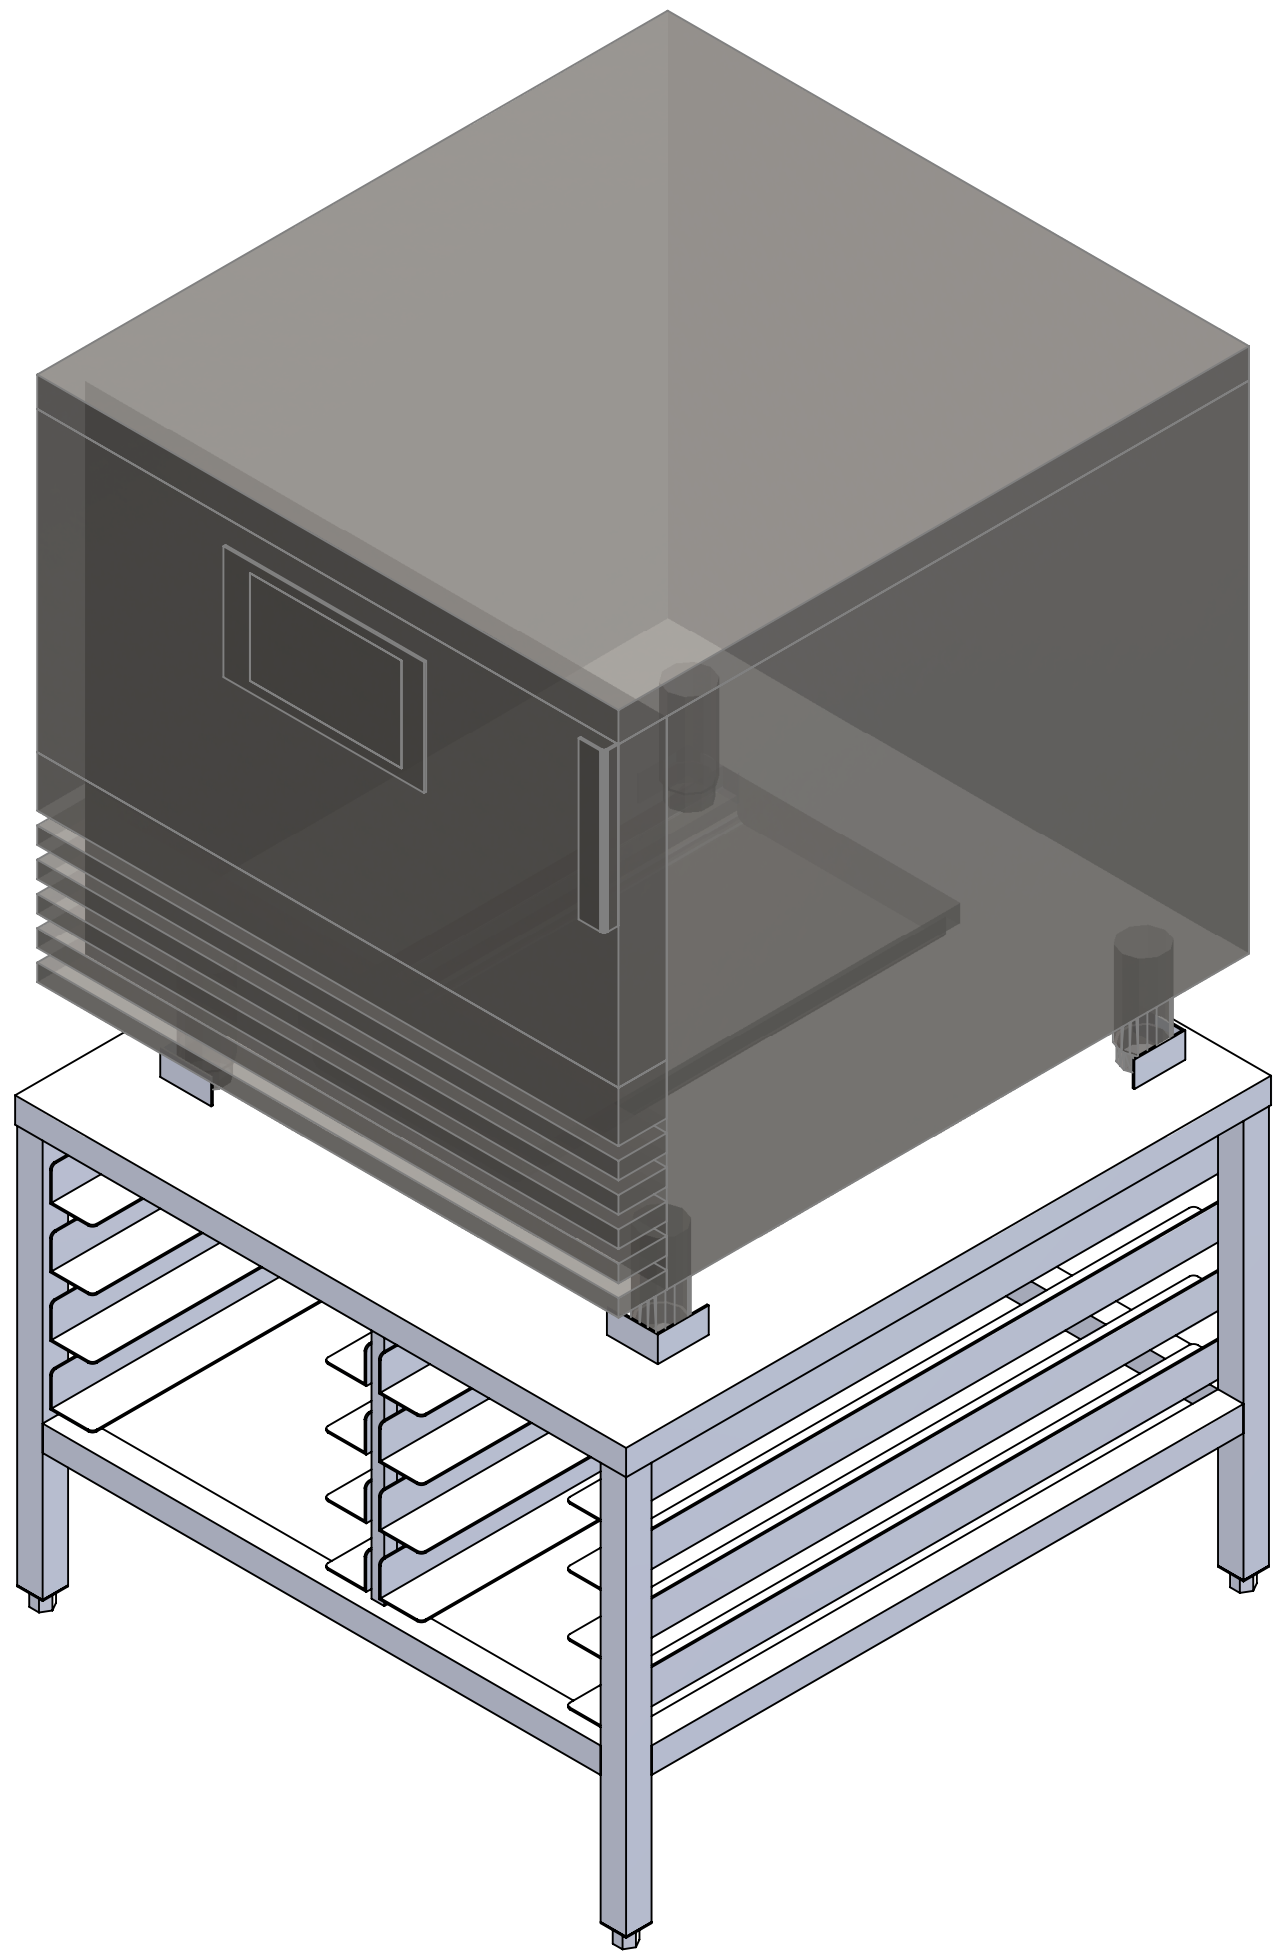


ISOMETRIC VIEW

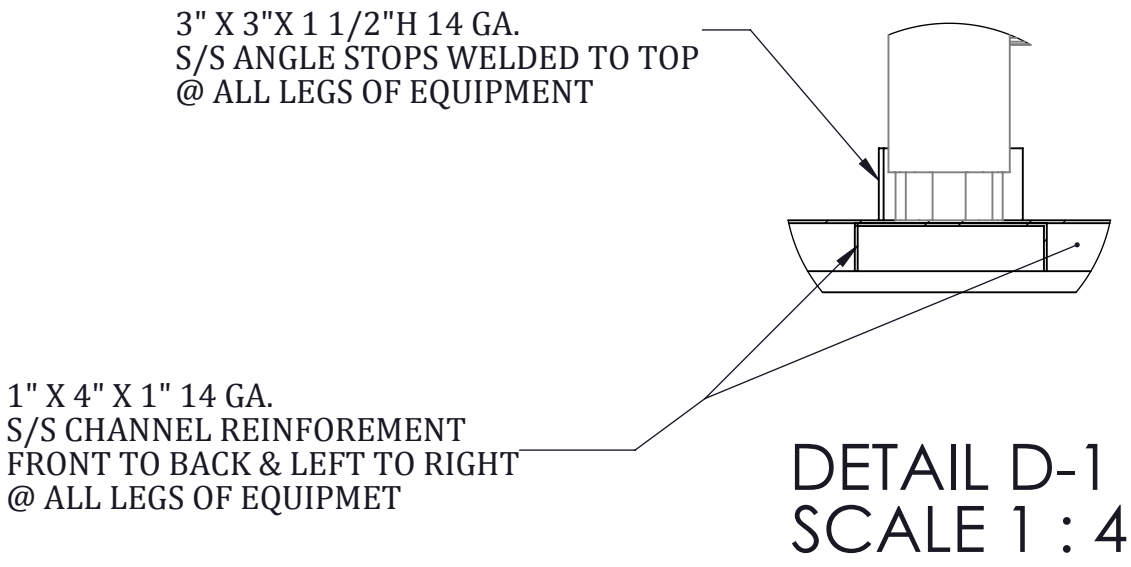

STATIONARY EQUIPMENT STAND *MF-NEXT-SL*

- NOTES:
- 1) TOP TO BE 14 GA. S/S W/ ALL EDGES FORMED DN. & CORNERS WELDED
 - 2) LEGS TO BE 1 1/2" SQR. S/S TUBE FULLY WELDED
 - 3) CROSS BRACING TO BE 1 1/2" SQR. S/S TUBE FULLY WELDED
 - 4) CHANNEL REINFORCEMENT TO BE 1" X 4" X 1" 14 GA. S/S
 - 5) MIDDLE SUPPORT TO BE 3/4" SQR. S/S TUBE FULLY WELDED
 - 6) PAN SLIDES TO BE 14 GA. S/S WELDED IN PLACE AS SHOWN
 - 7) ALL DIMENSIONS TO BE VERIFIED PRIOR TO FABRICATION

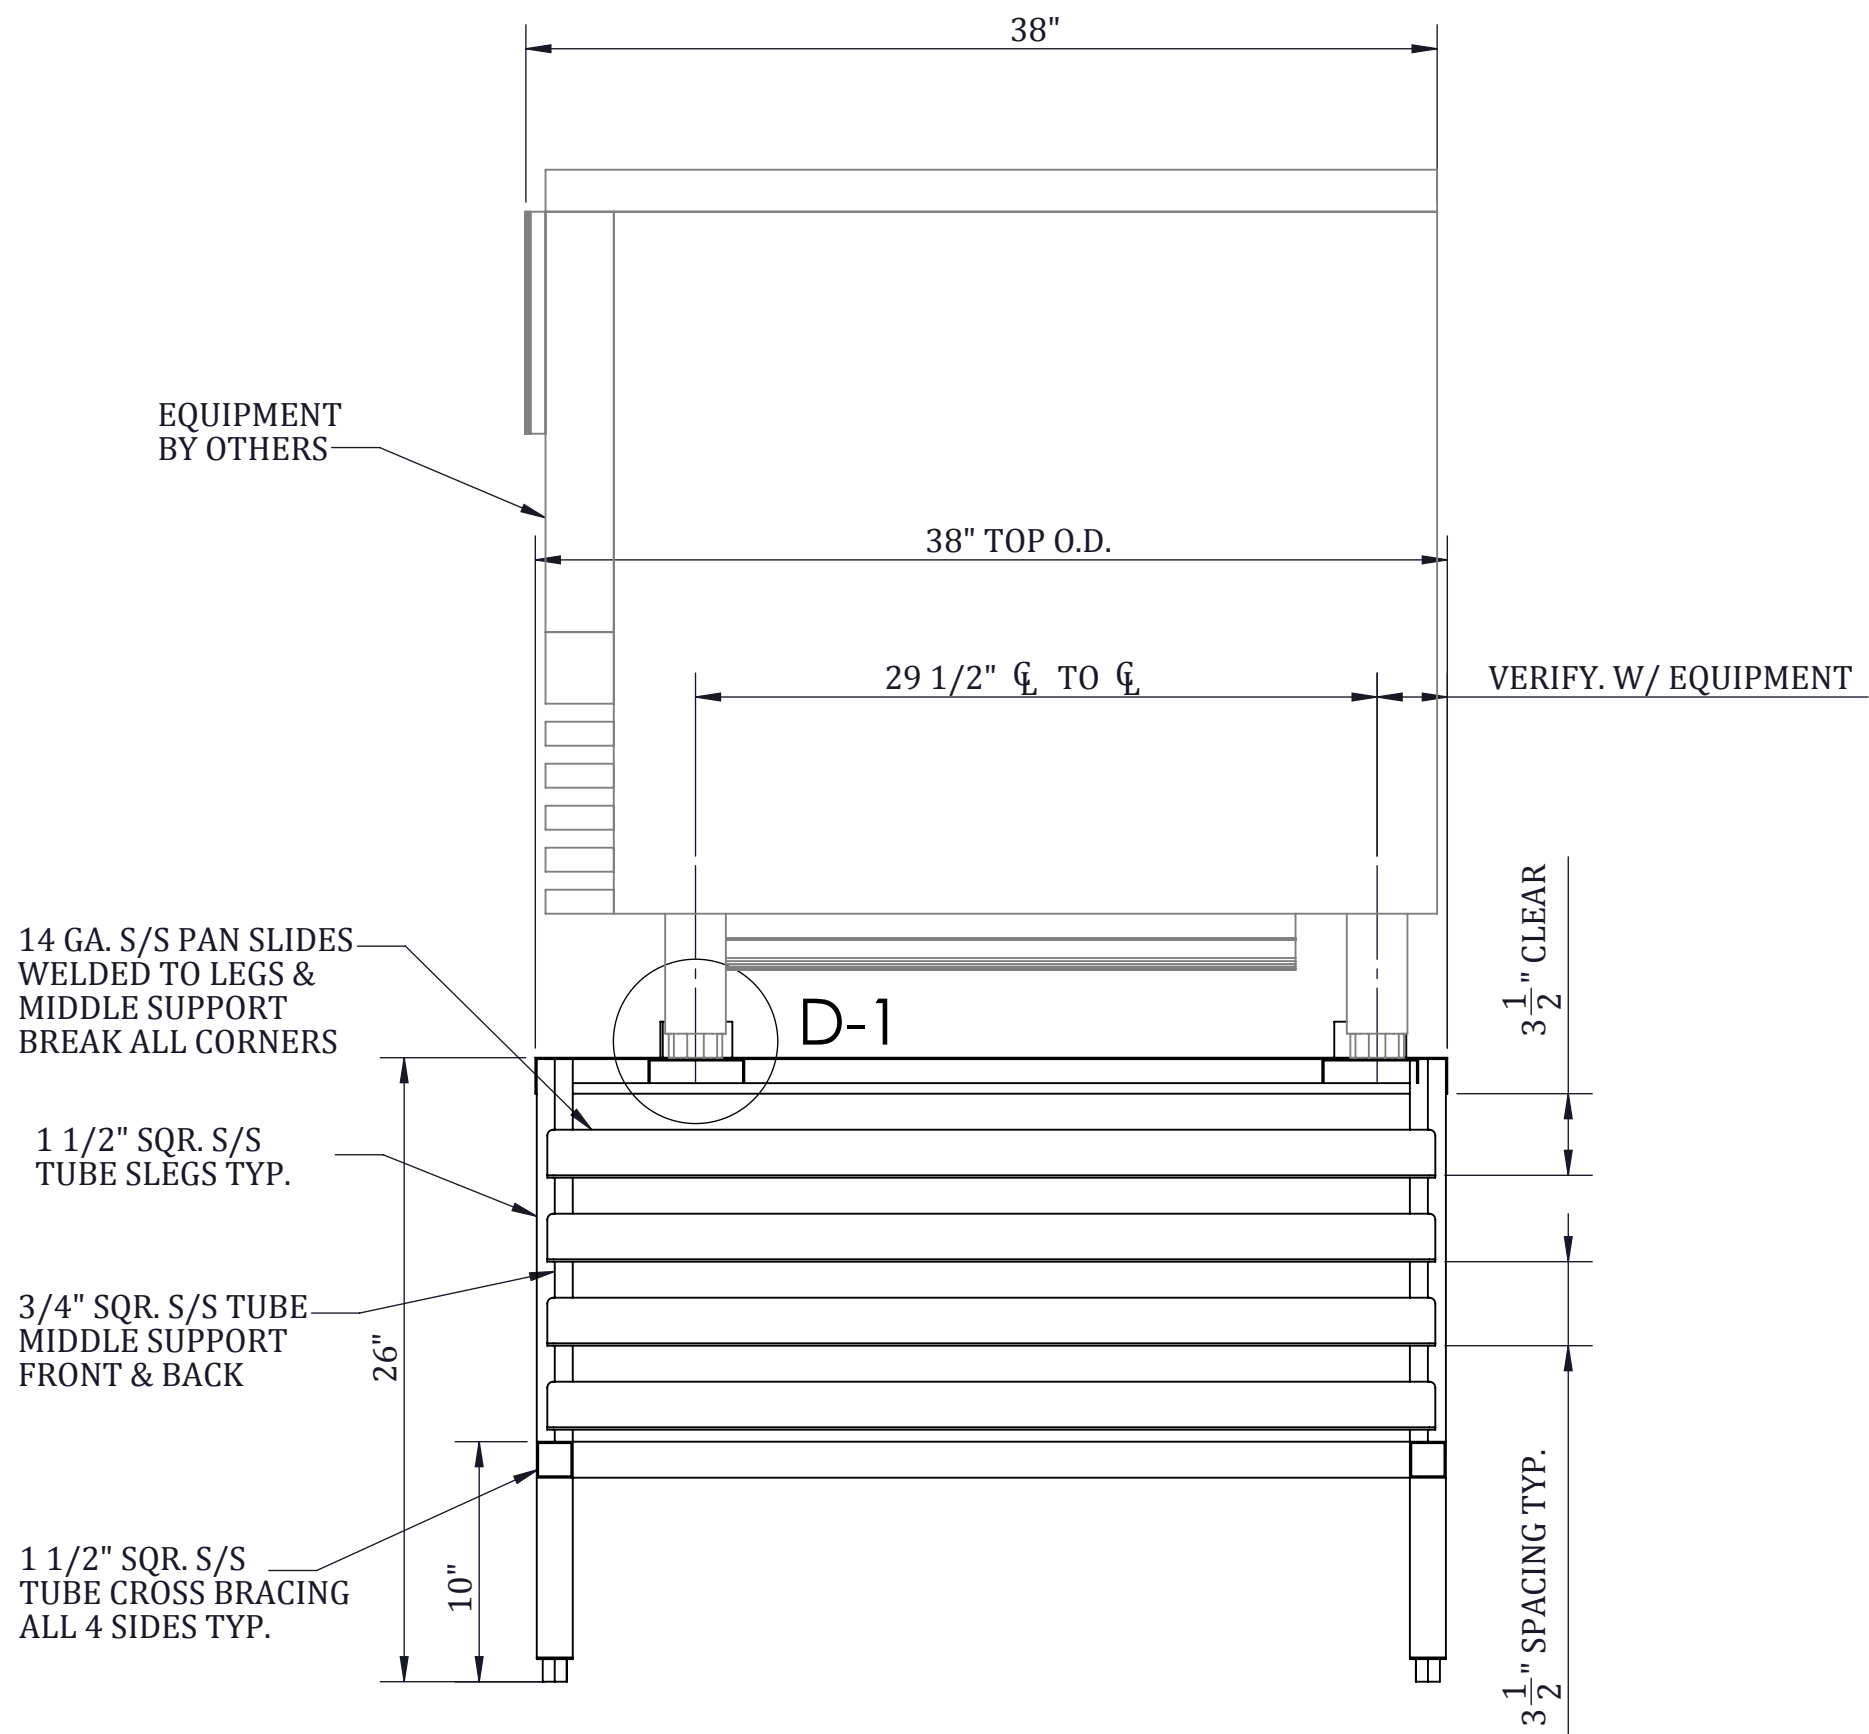

SECTION A-A

DRAWN BY:	NPR	REVISION DATES	
		ISSUE DATE:	SCALE:
		10/11/21	AS NOTED
		REV. A 03/15/19	REV. B 10/11/21

MF-NEXT-SL EQUIPMENT STAND	
IRINOX NORTH AMERICA	
ITEM #	1