



PLAN VIEW

SCALE 1 1/2"=1'-0"

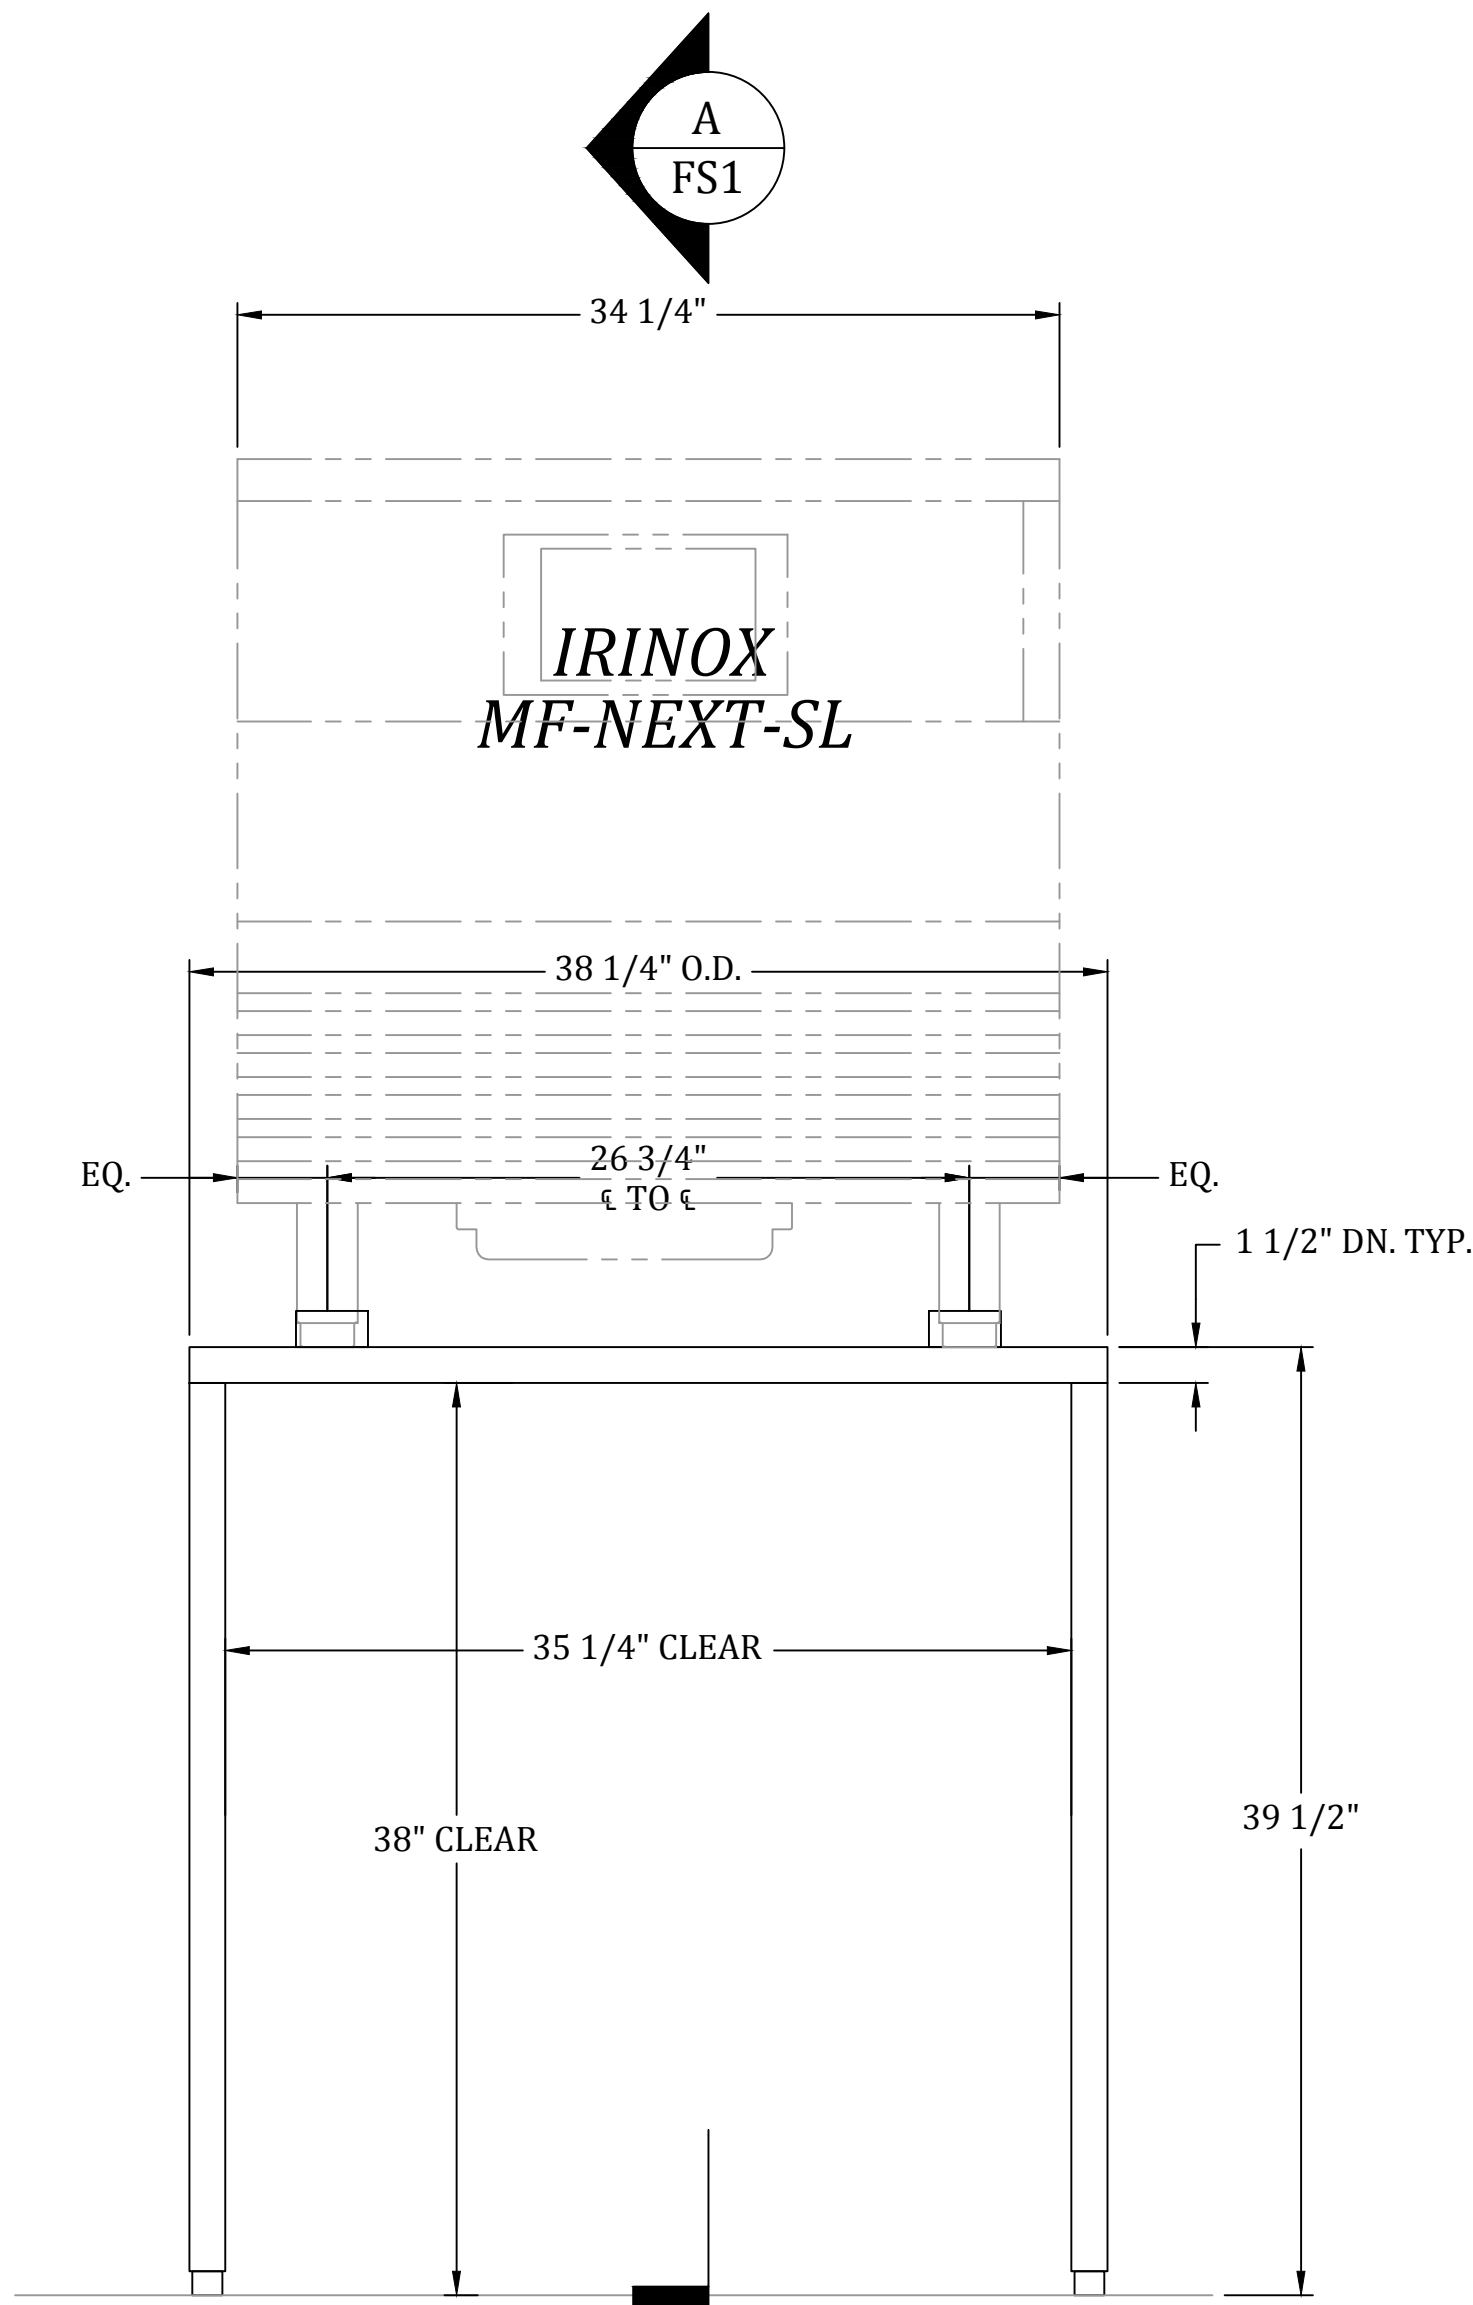

ELEVATION VIEW

SCALE 1 1/2"=1'-0"

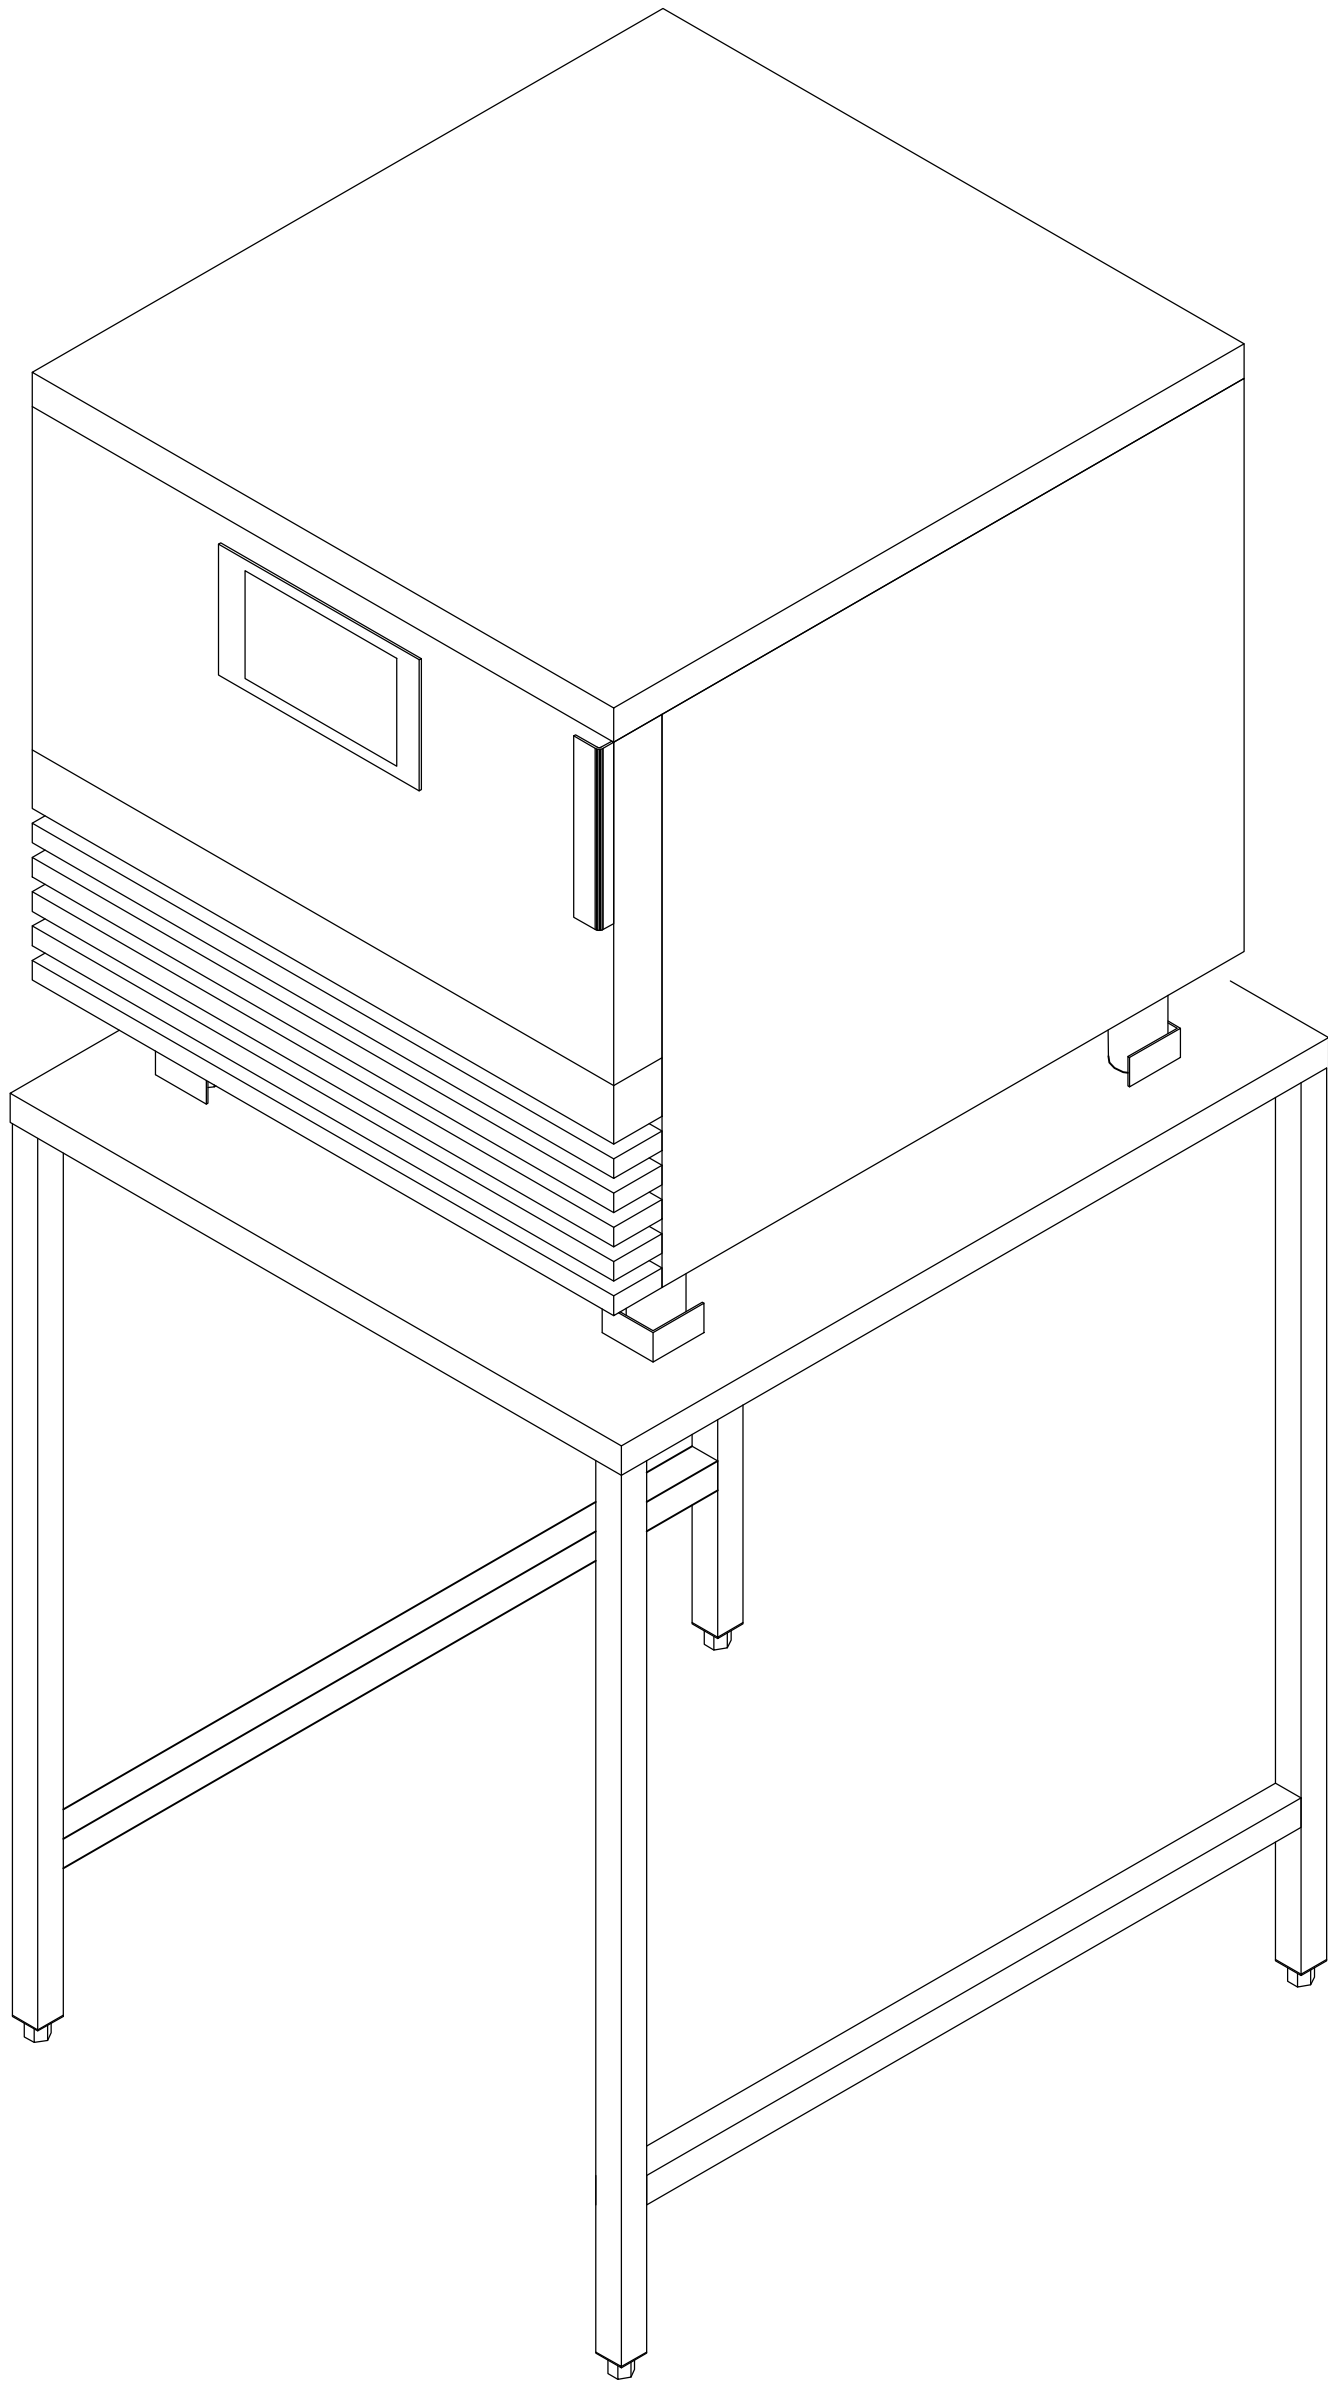

ISOMETRIC VIEW


N.T.S.

S/S STATIONARY STAND #1 *MF-NEXT-SL*

GENERAL NOTES:


1. TOP TO BE 14 GA. S/S W/ ALL EDGES TURNED DN. & WELDED
2. LEGS TO BE 1 1/2"X1 1/2"X 16 GA. S/S TUBE FULLY WELDED
3. CROSS BRACE TO BE 1 1/2"X1 1/2"X 16 GA. S/S TUBE FULLY WELDED
4. CHANNEL REINFORCEMENT TO BE 1X4X1 X14 GA. S/S
5. ALL DIMENSION TO BE VERIFIED PRIOR TO FABRICATION

MATERIAL LIST			
ITEM	QTY	VENDOR #	DESCRIPTION
1	4	A14-0651-C	S/S ADJ. BULLET FOOT

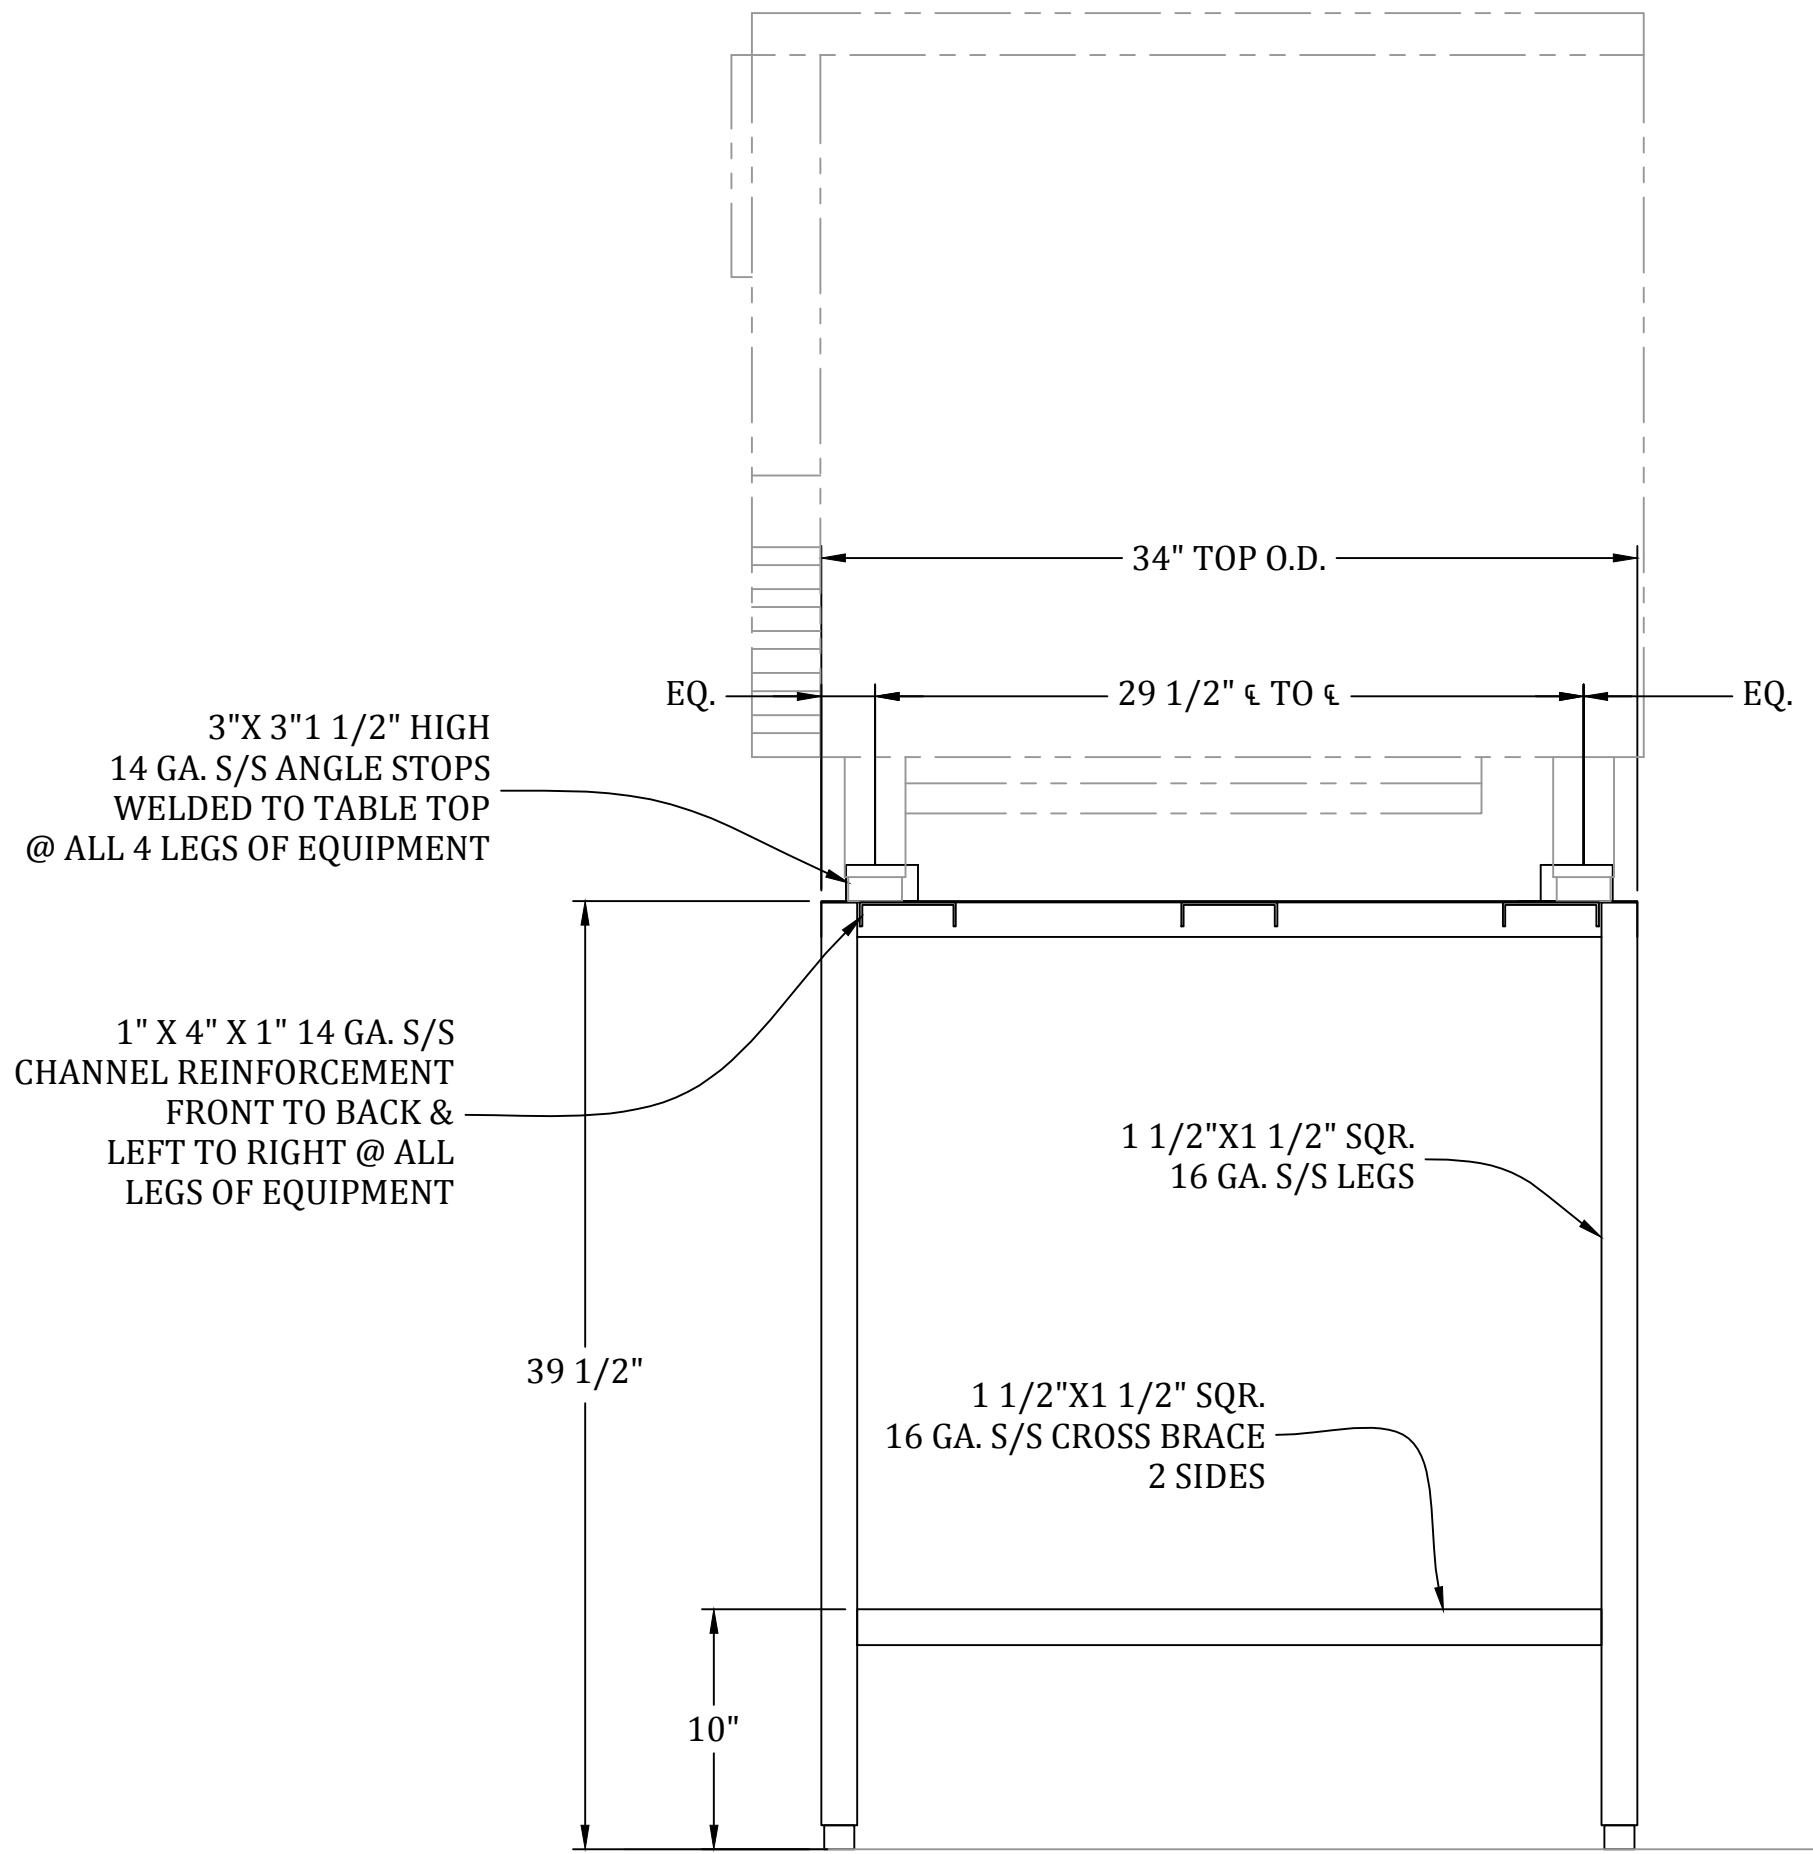

SECTION VIEW

SCALE 1 1/2"=1'-0"

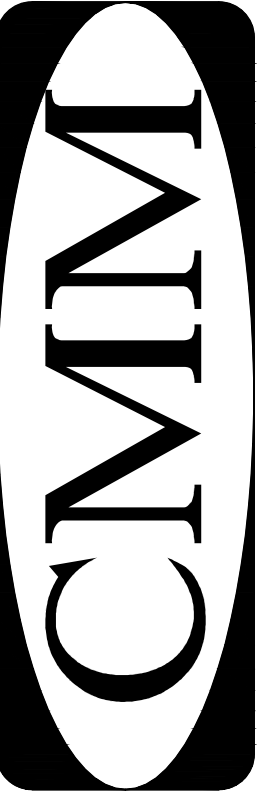

CUSTOM METALS OF MASSACHUSETTS, INC. 10
CALIPER RD. WHITMAN, MA. 02382 TELEPHONE:
(781)-447-8090
FAX: (781)-447-8095

DRAWN BY:	NPR	REVISION DATES	
		ISSUE DATE:	SCALE:
		07/26/21	AS NOTED
		REV. A 07/26/21	REV. B 10/12/21

PROJECT:	S/S STAND
FOR:	IRINOX
ITEM #	-

FS-1
REV.B

THIS DRAWING IS THE PROPERTY OF CUSTOM METALS OF MASSACHUSETTS, INC. (CMM) AND IS TO REMAIN THE PROPERTY OF CMM. NO REPRODUCTION OR REPRESENTATIVE UNLESS PERMISSION IS GIVEN BY CMM AND MUST BE RETURNED WHEN REQUESTED.