



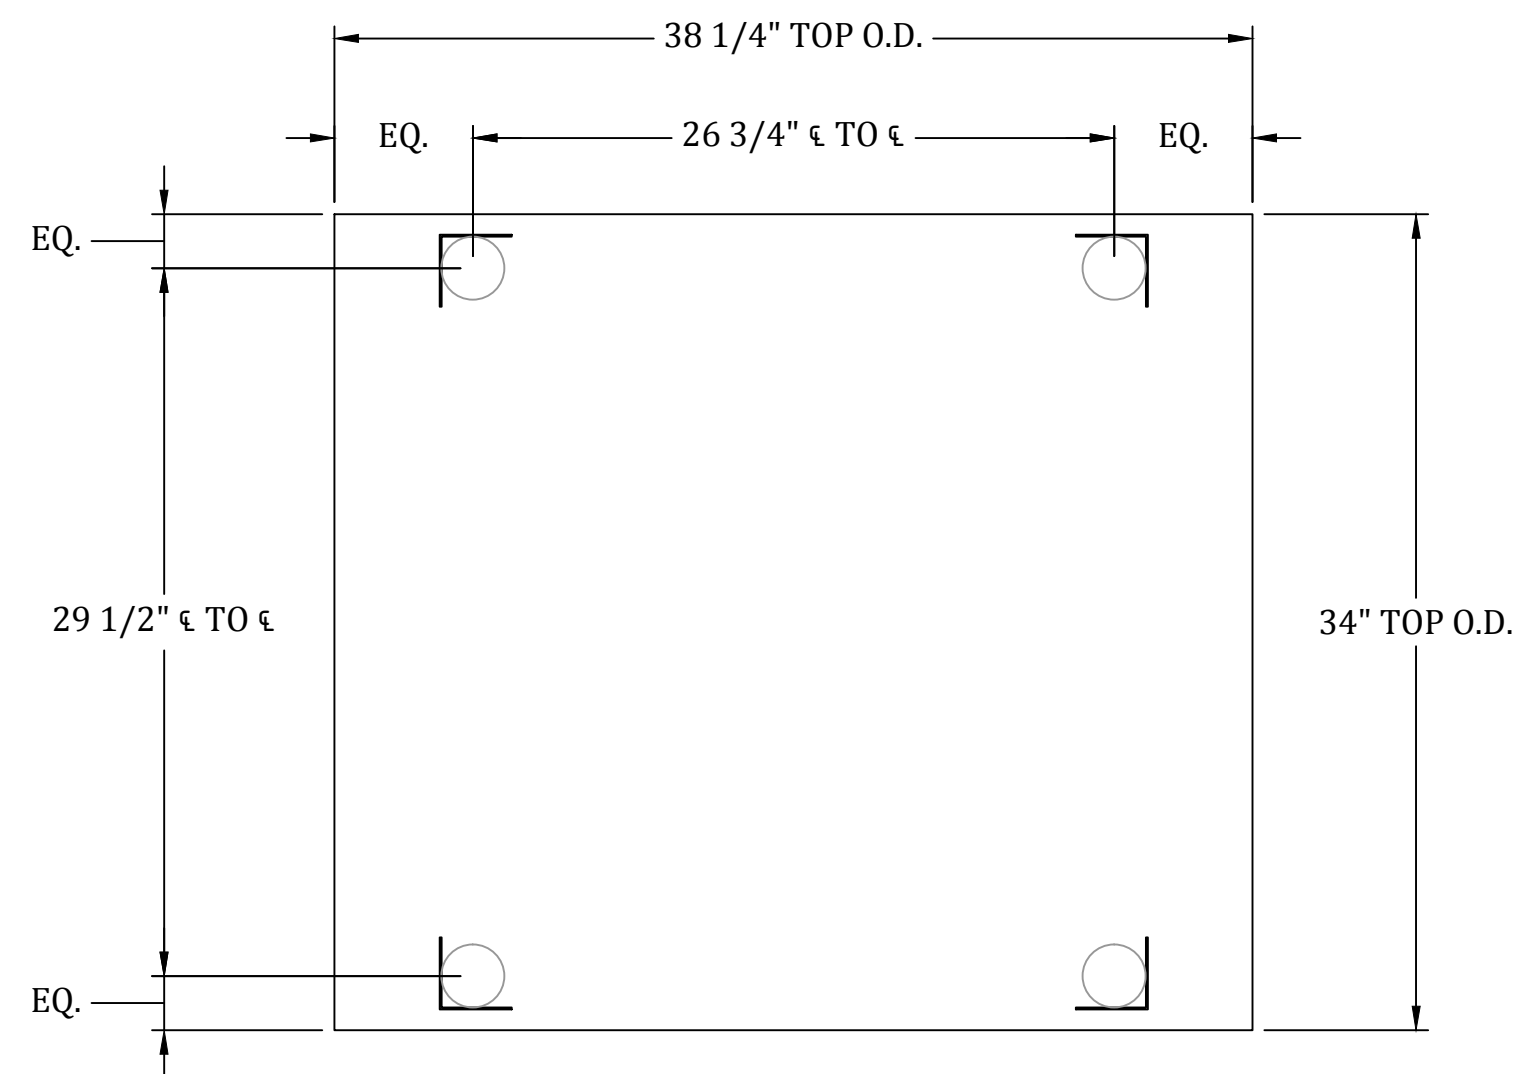


PLAN VIEW

SCALE 1 1/2"=1'-0"

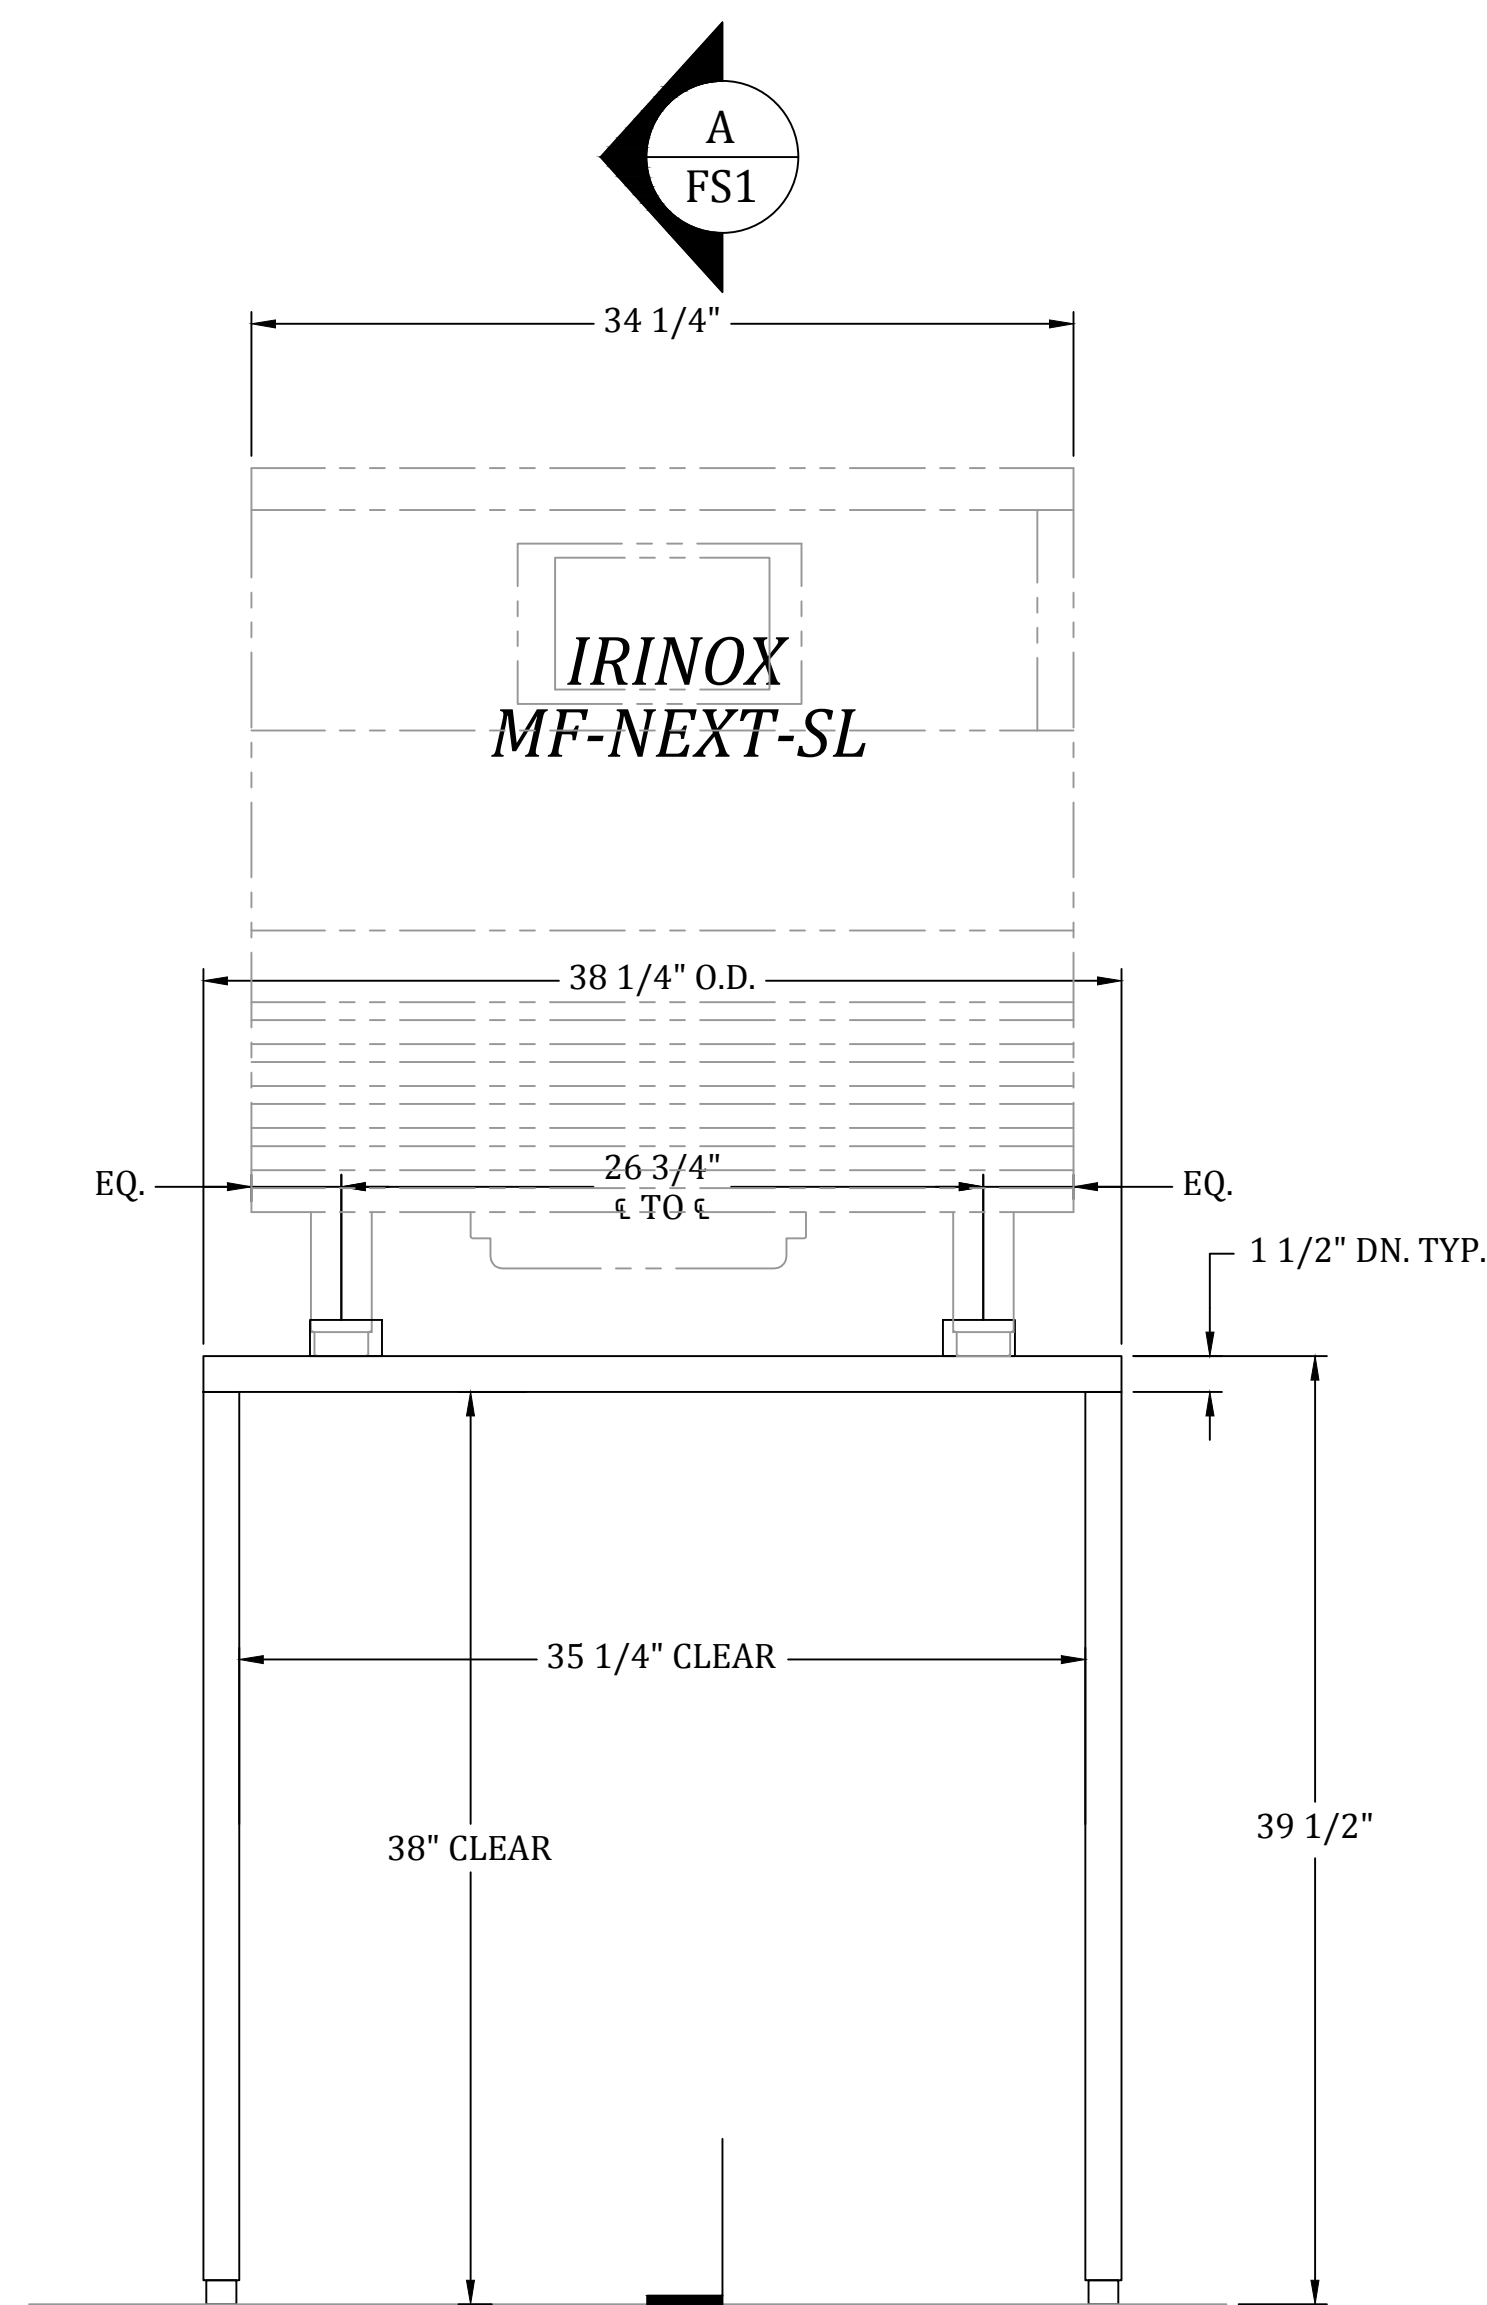

ELEVATION VIEW

SCALE 1 1/2"=1'-0"

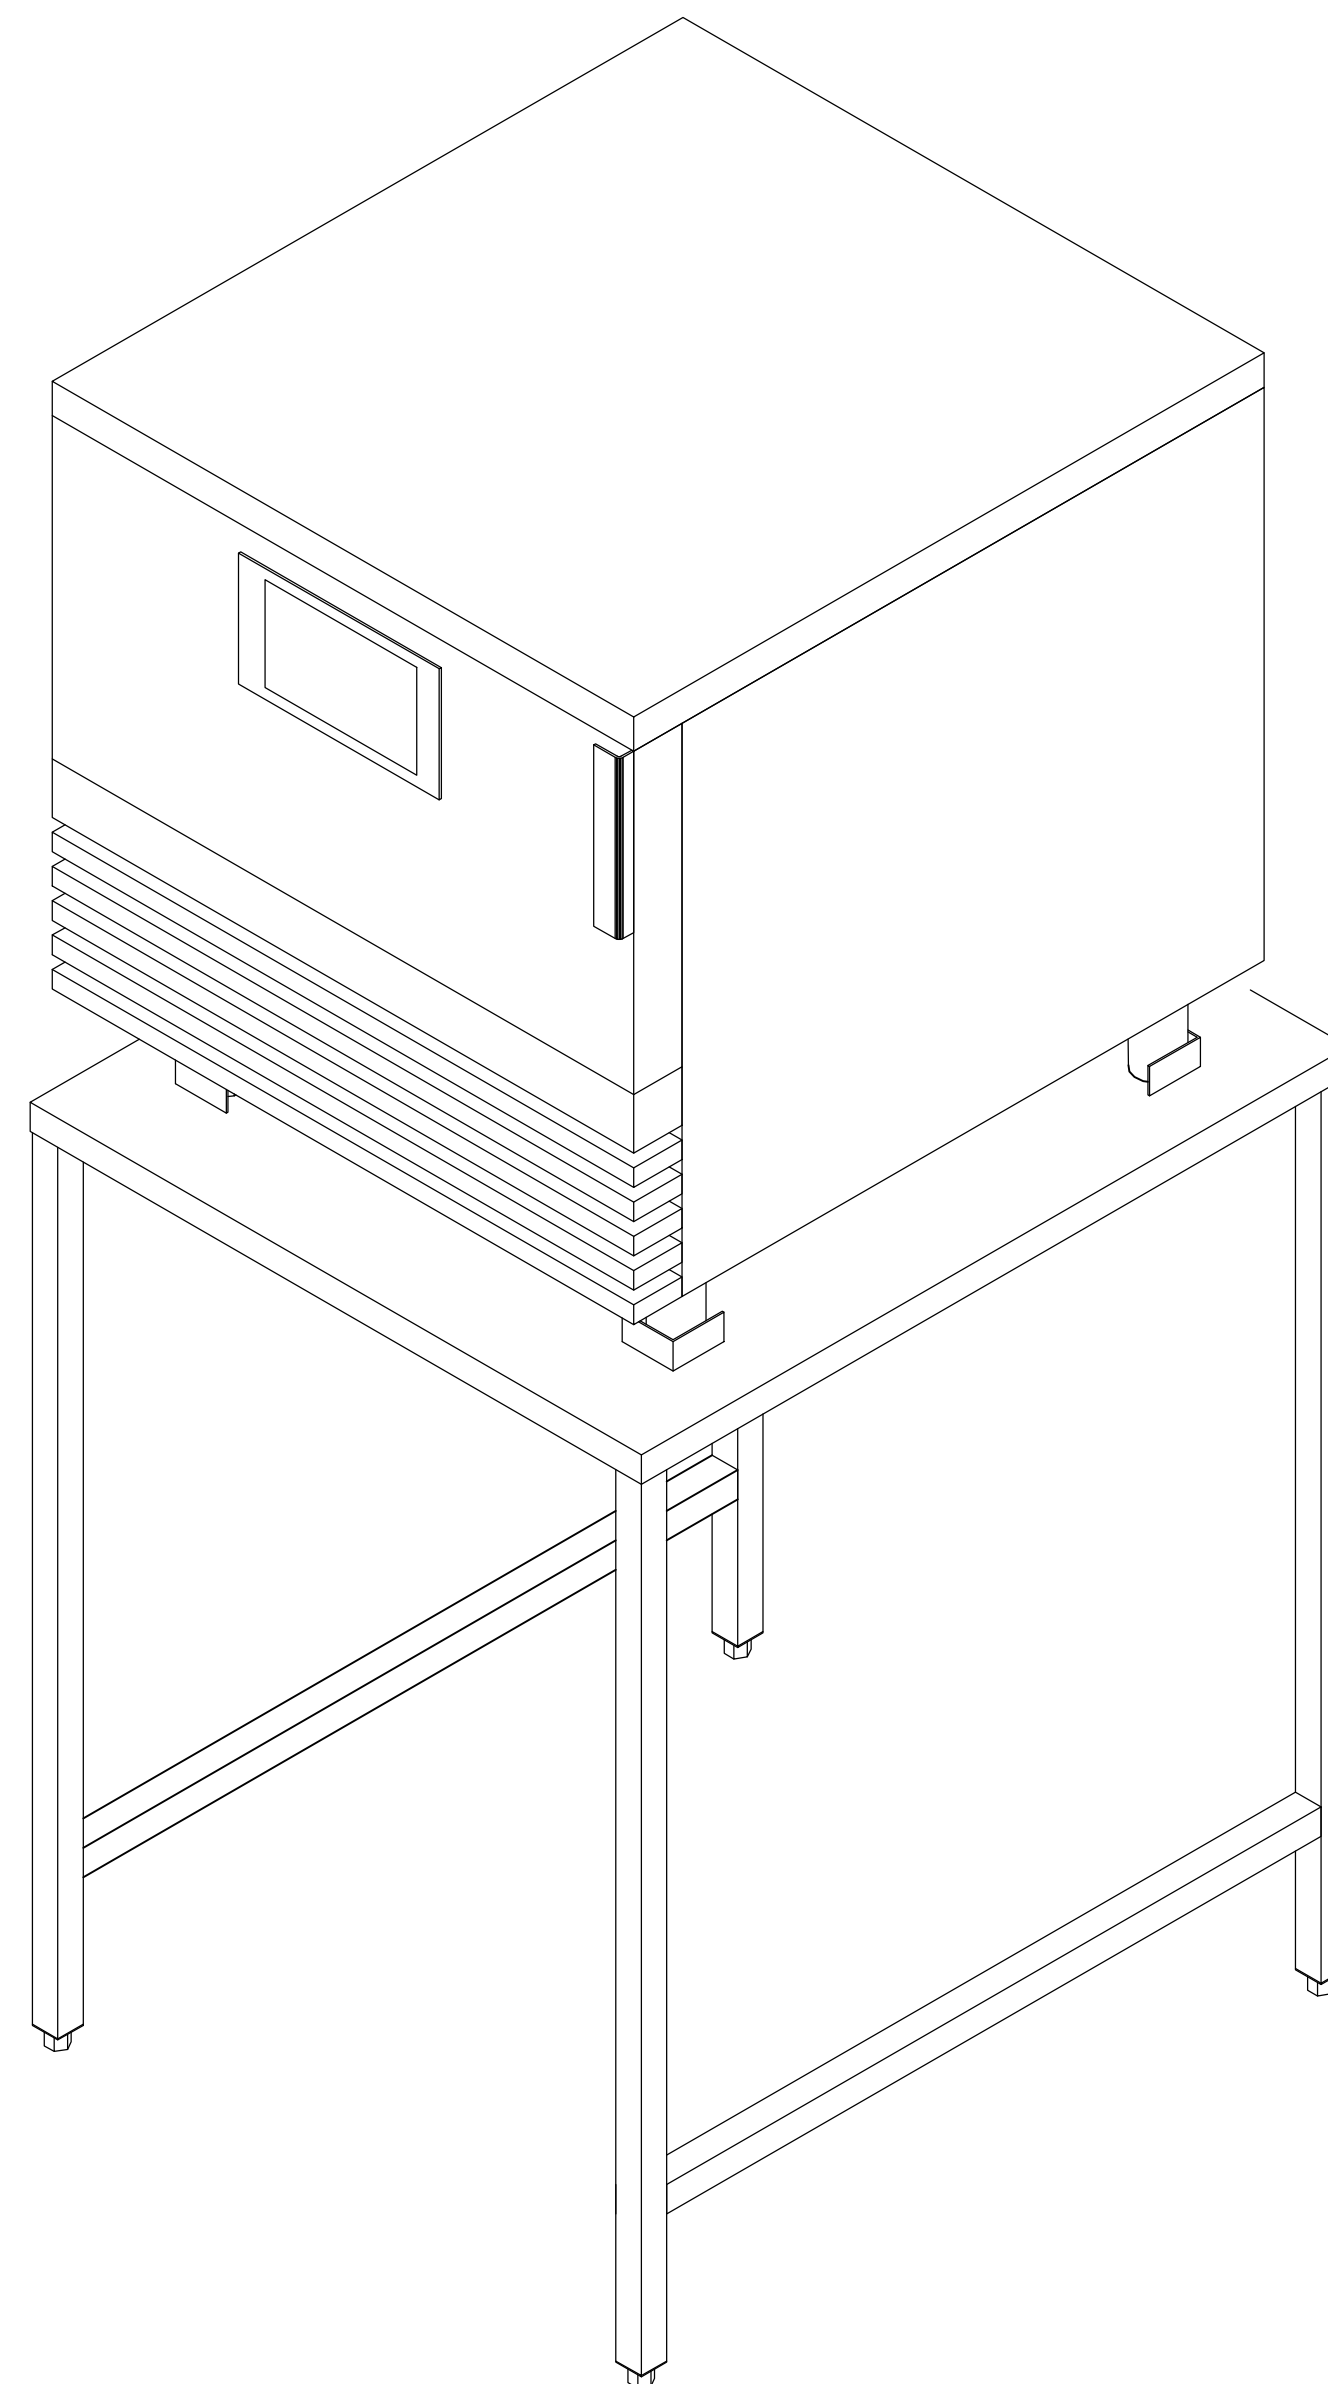



ISOMETRIC VIEW

N.T.S.

S/S STATIONARY STAND #1 *MF-NEXT-SL*

GENERAL NOTES:

1. TOP TO BE 14 GA. S/S W/ ALL EDGES TURNED DN. & WELDED
2. LEGS TO BE 1 1/2"X1 1/2"X 16 GA. S/S TUBE FULLY WELDED
3. CROSS BRACE TO BE 1 1/2"X1 1/2"X 16 GA. S/S TUBE FULLY WELDED
4. CHANNEL REINFORCEMENT TO BE 1X4X1 X14 GA. S/S
5. ALL DIMENSION TO BE VERIFIED PRIOR TO FABRICATION

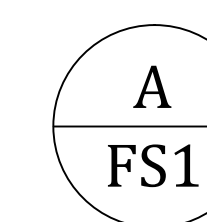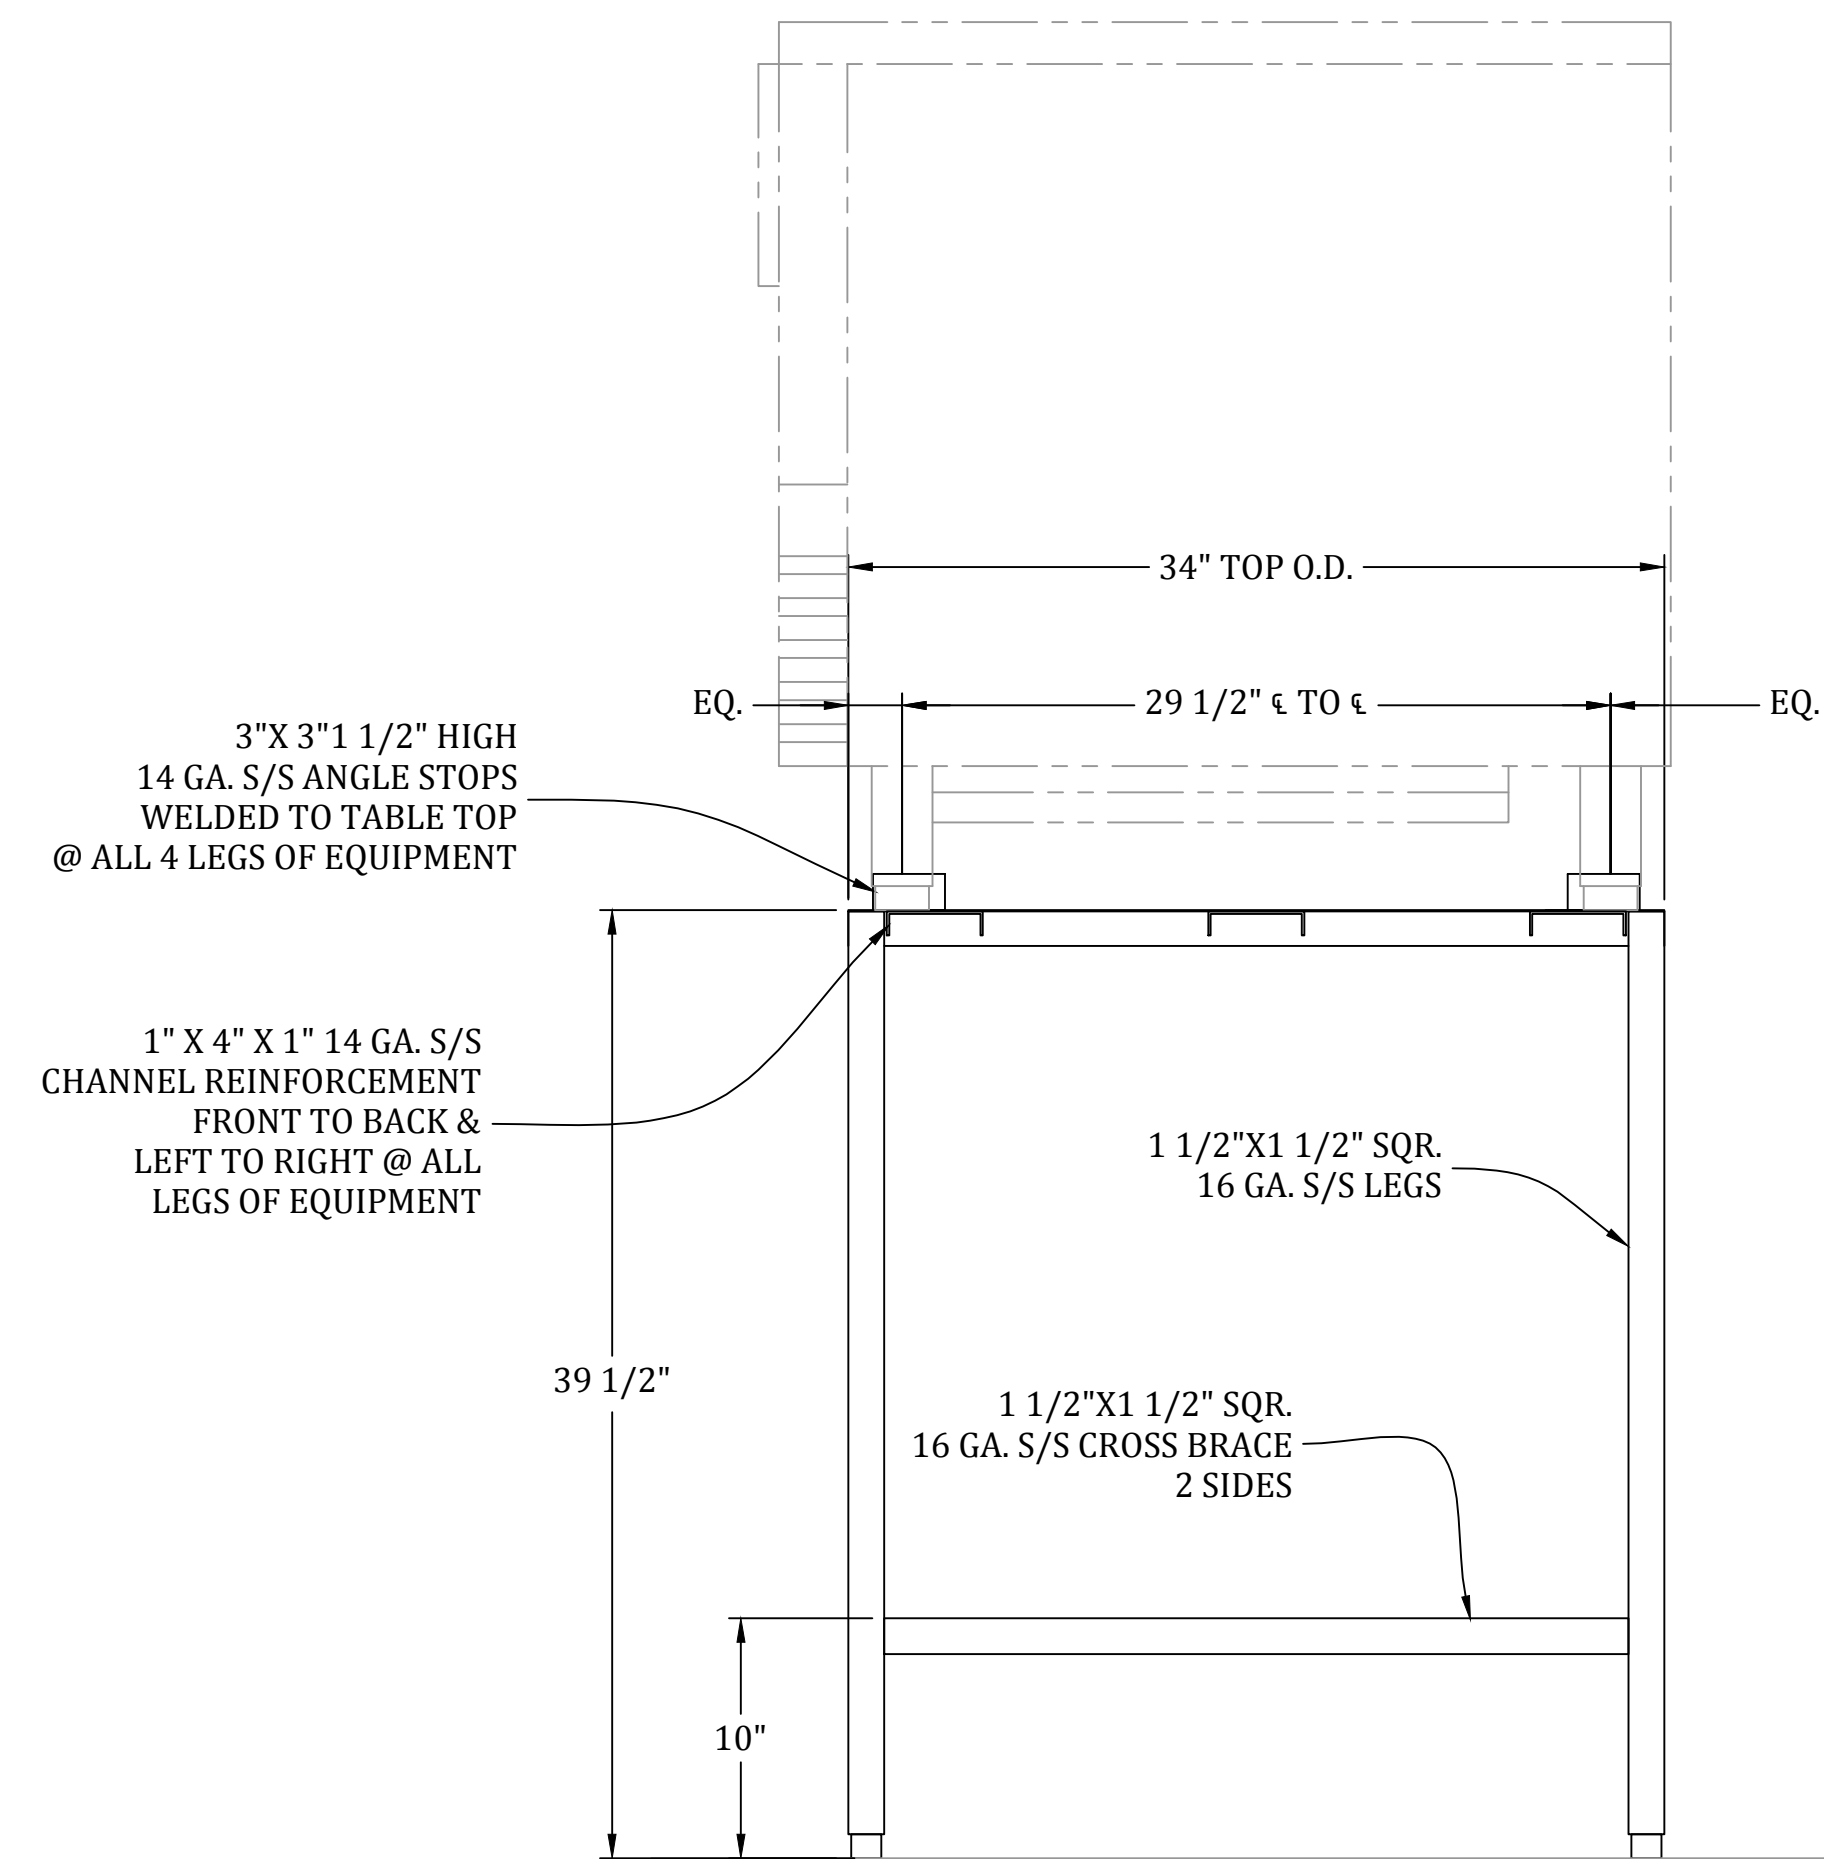

SECTION VIEW

SCALE 1 1/2"=1'-0"